
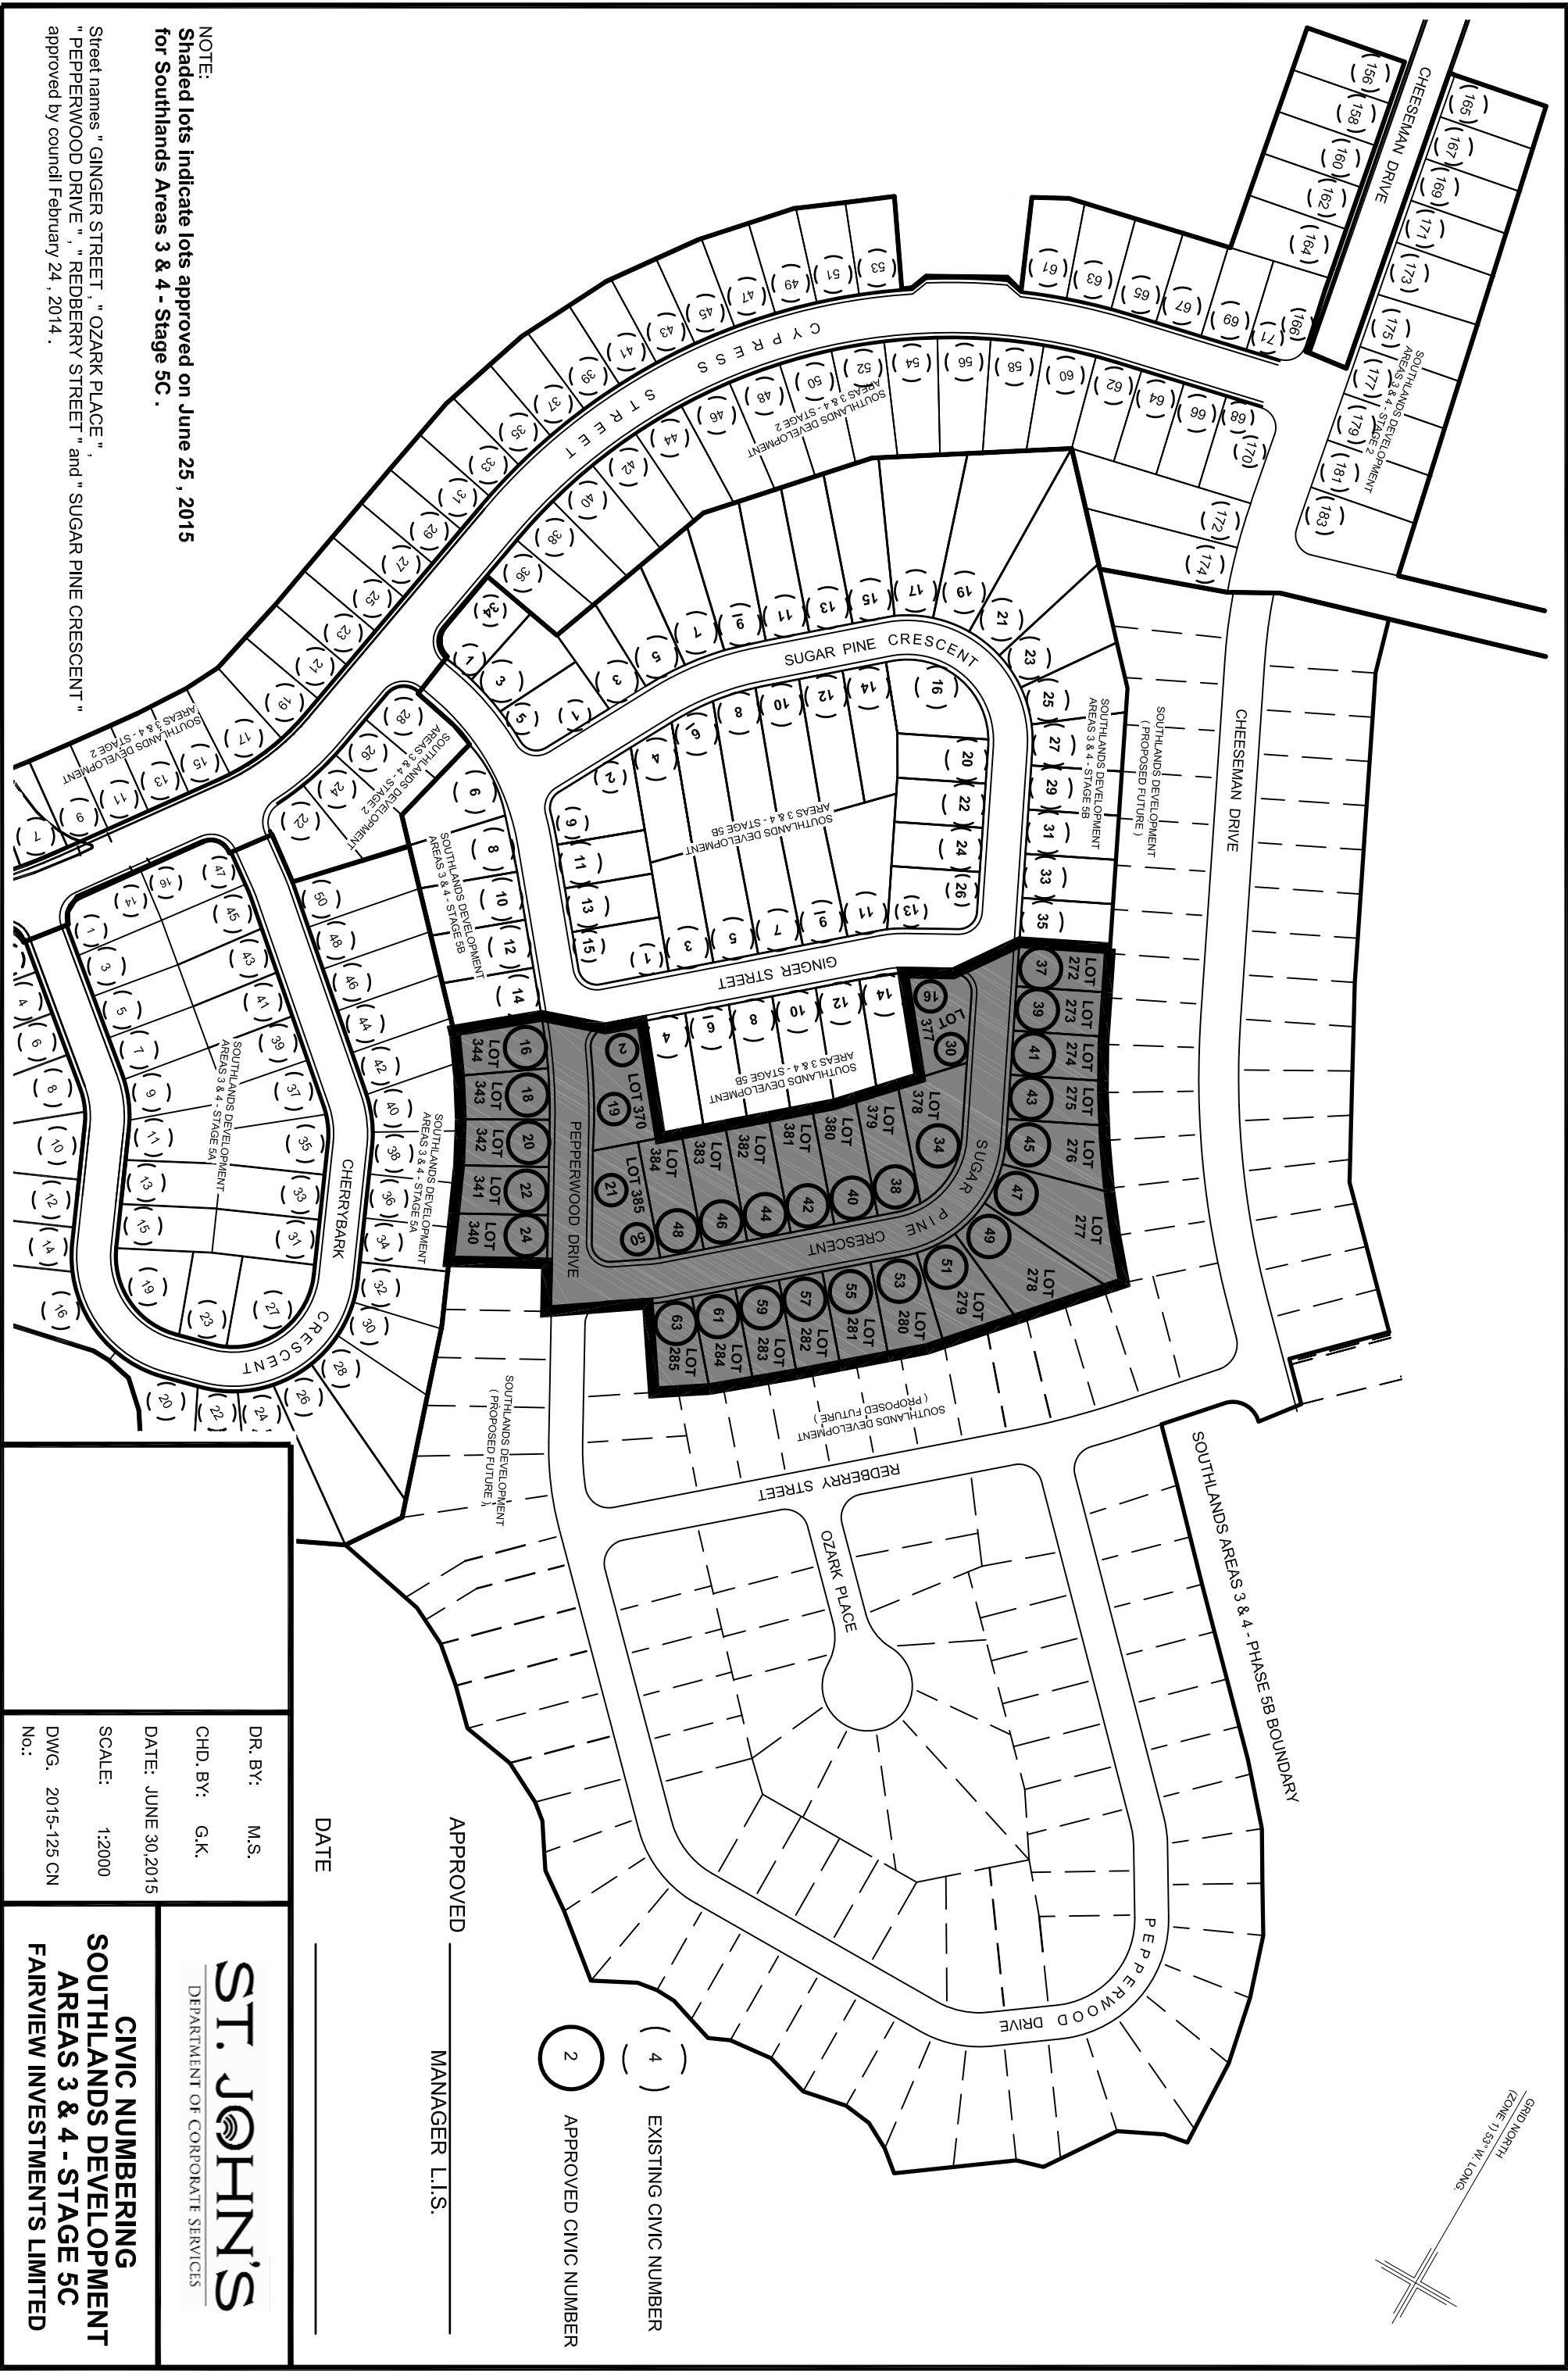


GRID NORTH
 (ZONE 1) 53° W. LONG.

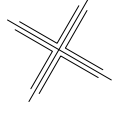

APPROVED _____
 MANAGER L.I.S.

DATE _____

DR. BY: M.S.
 CHD. BY: G.K.
 DATE: JUNE 30, 2015
 SCALE: 1:2000
 DWG. No.: 2015-125 CN

ST. JOHN'S
 DEPARTMENT OF CORPORATE SERVICES

CIVIC NUMBERING
SOUTHLANDS DEVELOPMENT
AREAS 3 & 4 - STAGE 5C
FAIRVIEW INVESTMENTS LIMITED

NOTE:
 Shaded lots indicate lots approved on June 25, 2015
 for Southlands Areas 3 & 4 - Stage 5C.

Street names " GINGER STREET ", " OZARK PLACE ",
 " PEPPERWOOD DRIVE ", " REDBERRY STREET " and " SUGAR PINE CRESCENT "
 approved by council February 24, 2014.